


DO NOT SCALE

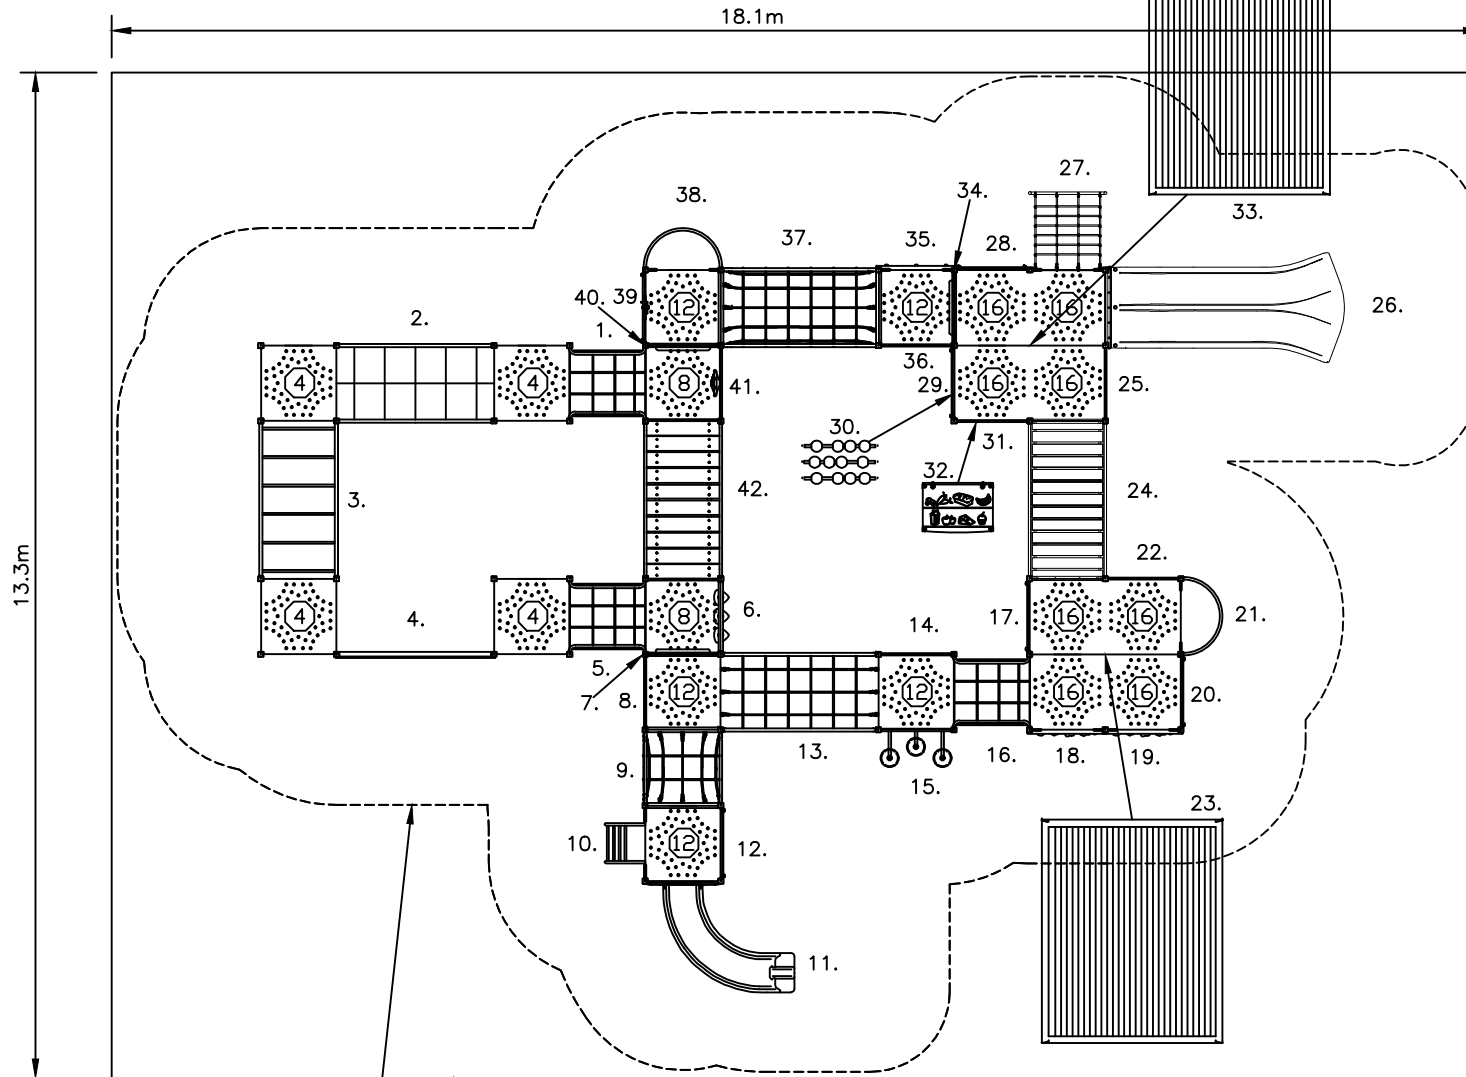


1. CARGO NET CLIMBER DK-DK 400
2. BURMESE BRIDGE DK-DK
3. CHALLENGE LADDER
4. SPIDER NET CLIMBER
5. CARGO NET CLIMBER DK-DK 400
6. NAUGHTS & CROSSES PANEL
7. STEP INFILL PANEL & LOOPS
8. SAFETY RAIL PANEL
9. COMMANDO TUBE (SHORT)
10. VERTICAL LADDER 1200
11. CURVED CATERPILLAR SLIDE & ENTRY
12. SWIRL PANEL
13. ROPE NET BRIDGE DK-DK
14. SAFETY RAIL PANEL
15. POMMEL CLIMBER 1200
16. CARGO NET CLIMBER 400
17. FIND-A-WORD PANEL
18. ROCK WALL CHALLENGE 1600
19. ROCK WALL CHALLENGE 1600
20. SWIRL PANEL
21. FIREPOLE 1600
22. SAFETY RAIL PANEL
23. LARGE SKILLION ROOF
24. FLAT TIMBER BRIDGE W/ BARRIERS
25. SAFETY RAIL PANEL
26. DOUBLE WIDE SLIDE 1600
27. CARGO NET CLIMBER DK-GND 1600
28. MAZE PANEL
29. SWIRL PANEL
30. ABACUS PANEL (UNDER DK)
31. SAFETY RAIL PANEL
32. COUNTER PANEL (UNDER DK)
33. LARGE SKILLION ROOF
34. STEP PANEL & LOOPS
35. SWISS CLIMBER 1200
36. SAFETY RAIL PANEL
37. COMMANDO TUBE
38. FIREPOLE 1200
39. CLOCK PANEL
40. STEP PANEL & LOOPS
41. SAFETY RAIL PANEL W/ WHEEL
42. ARC BRIDGE TIMBER W/ HANDRAILS

SAFETY ZONE*

SOFT FALL AREA

570 - SEN
MAX FHF: 2.2m

SCALE = mm

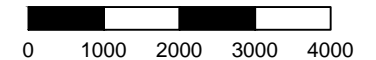

*AS 4685:2014

APPROX AREA (sq.m.): 241 APPROX PERIMETER (lin.m.): 62.8

570 - SEN
EXTREME UNIT
STANDARD DRAWING

DRAWING No.: 570

REV: A

DRN: R. CROOKE
DATE: 29/10/18

SCALE 1:100
SHEET 1 OF 1

SIZE
A4

- Heights above Playground surface are shown on decks and all play equipment. is. Ⓢ = 400mm
- Impact absorbing ground cover is required under and around all play equipment.
- The min. recommended fall zone around the entire play structure is shown. This zone is to be free of all tripping or collision hazards (ie. roots, rocks, border material, etc).
- Site layout and dimensions are subject to verification prior to installation.
- Dimensions in millimetres unless stated otherwise.

