



DO NOT SCALE

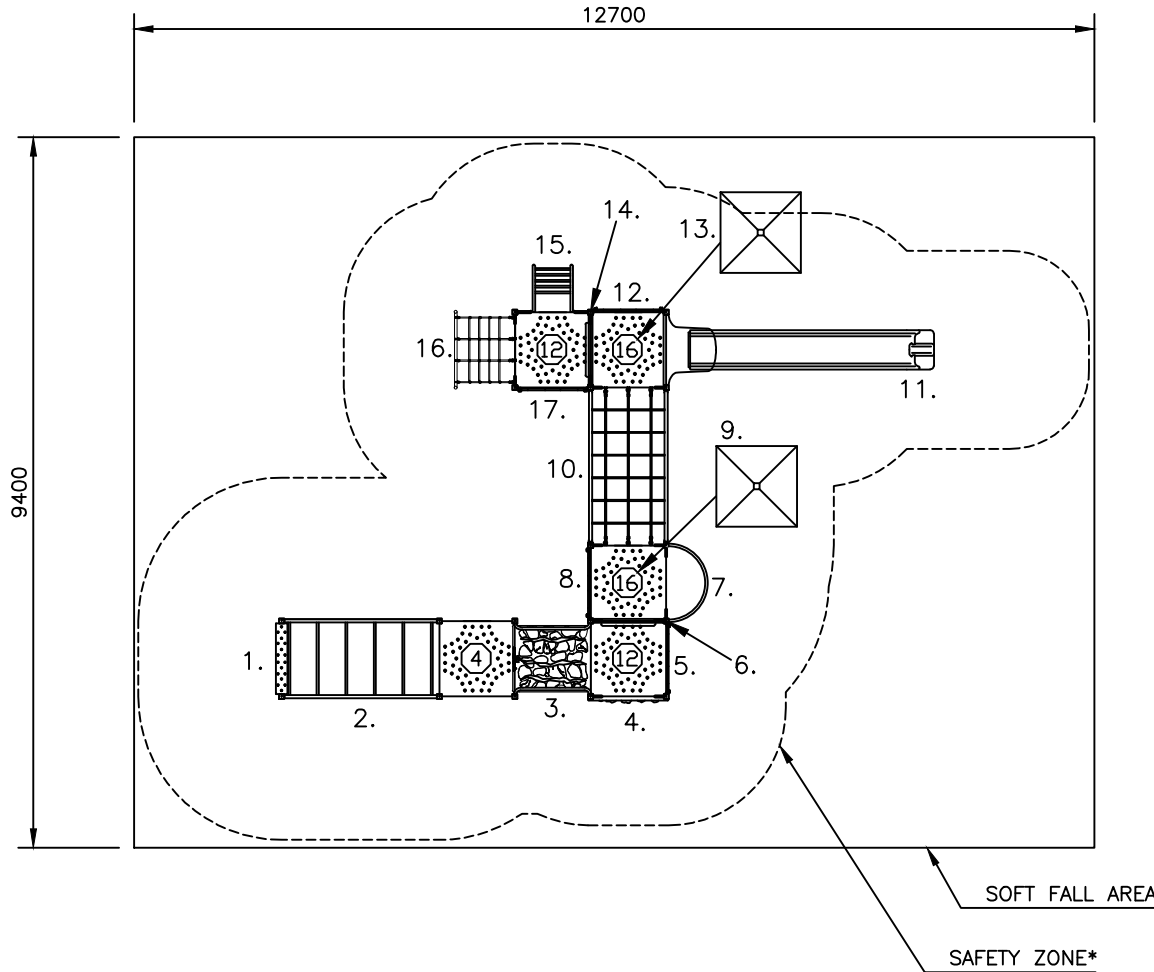

1. STEP END DECK
2. CHALLENGE LADDER
3. ROCKY RAMBLE DK-DK
4. ROCK WALL CHALLENGE
5. CASTLE PANEL
6. SAFETY STEP & LOOPS
7. FIREPOLE 1600
8. CASTLE PANEL
9. CASTLE ROOF
10. ROPE BRIDGE W/ D LOOPS
11. HOODED CATERPILLAR SLIDE 1600
12. CASTLE PANEL
13. CASTLE ROOF
14. SAFETY STEP & LOOPS
15. VERTICAL LADDER 1200
16. CARGO NET CLIMBER 1200
17. CASTLE PANEL

572-LIONHEART
MAX FHF: 2.5M

SCALE = mm

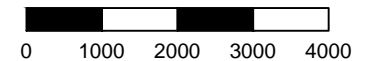

*AS 4685:2014

APPROX AREA (sq.m.): 119.4 APPROX PERIMETER (lin.m.): 44.2

572 - LIONHEART
EXTREME UNIT
STANDARD DRAWING

DRAWING No.: 572

REV: 0

DRN: L.BLUE

SCALE 1:100

SIZE

DATE: 20/12/16

SHEET 1 OF 1

A4

- Heights above Playground surface are shown on decks and all play equipment, is. Ⓢ = 40mm
- Impact absorbing ground cover is required under and around all play equipment.
- The min. recommended fall zone around the entire play structure is shown. This zone is to be free of all tripping or collision hazards (i.e. roots, rocks, border material, etc).
- Site layout and dimensions are subject to verification prior to installation.
- Dimensions in millimetres unless stated otherwise.

