



DO NOT SCALE

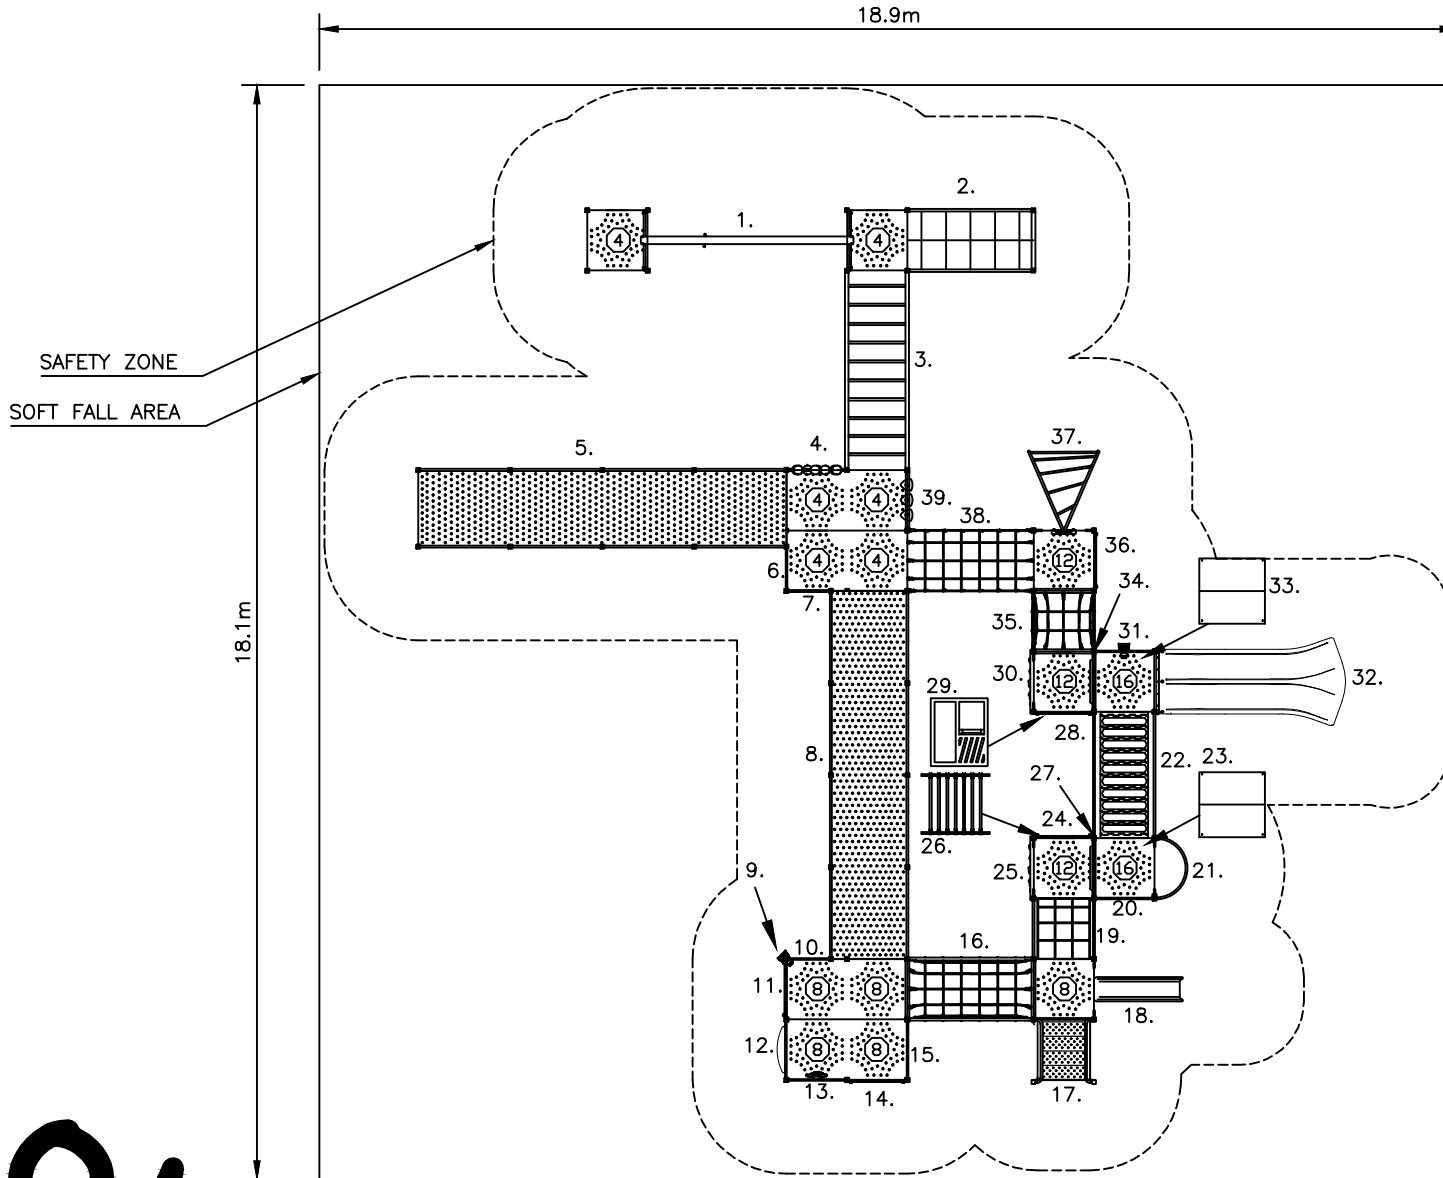

1. TRACK RIDE 3m
2. ROPE BURMESE BRIDGE DK-PST
3. TWISTED CHALLENGE LADDER
4. ABACUS PANEL
5. INCLUSIVE ACCESS RAMP
6. HALF SAFETY RAIL PANEL
7. HALF SAFETY RAIL PANEL
8. INCLUSIVE ACCESS RAMP
9. KALIDESCOPE
10. HALF SAFETY RAIL PANEL
11. MODERN PANEL
12. CNC BUBBLE PANEL
13. SAFETY RAIL PANEL W/ WHEEL
14. MODERN PANEL
15. SAFETY RAIL PANEL
16. COMMANDO TUBE (LONG)
17. SAFETY STAIRS DK-GND
18. CATERPILLAR SLIDE 800
19. CARGO CLIMBER DK-DK 400
20. SAFETY RAIL PANEL
21. FIREPOLE 1600
22. CLATTER BRIDGE
23. STEEL CUBBY ROOF
24. MODERN PANEL
25. ROCKWALL CHALLENGE 1200
26. SQUEEZE BARS (UNDER)
27. STEP PANEL & LOOPS
28. MODERN PANEL
29. SHOP FRONT PANEL (UNDER)
30. ROCKWALL CHALLENGE 1200
31. SAFETY RAIL PANEL W/ KALIDESCOPE
32. DOUBLE WIDE SLIDE 1600
33. STEEL CUBBY ROOF
34. STEP PANEL & LOOPS
35. COMMANDO TUBE (SHORT)
36. MODERN PANEL
37. TWISTER CLIMBER
38. INCLINED ROPE BRIDGE
39. NAUGHTS AND CROSSES PANEL

601 - SARA
MAX FHF: 2.2m

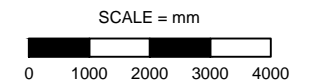

APPROX AREA (sq.m.):341.0 APPROX PERIMETER (lin.m.):73.9

601 - SARA
EXTREME UNIT
STANDARD DRAWING

DRAWING No.:601

REV: A

DRN: R. CROOKE
DATE: 29/03/18

SCALE 1:125
SHEET 1 OF 1

SIZE
A4

- Heights above Playground surface are shown on decks and all play equipment. is. (3) = 400mm
- Impact absorbing ground cover is required under and around all play equipment.
- The min. recommended fall zone around the entire play structure is shown. This zone is to be free of all tripping or collision hazards (ie. roots, rocks, border material, etc).
- Site layout and dimensions are subject to verification prior to installation.
- Dimensions in millimetres unless stated otherwise.

