


THIS DRAWING IS INDICATIVE ONLY

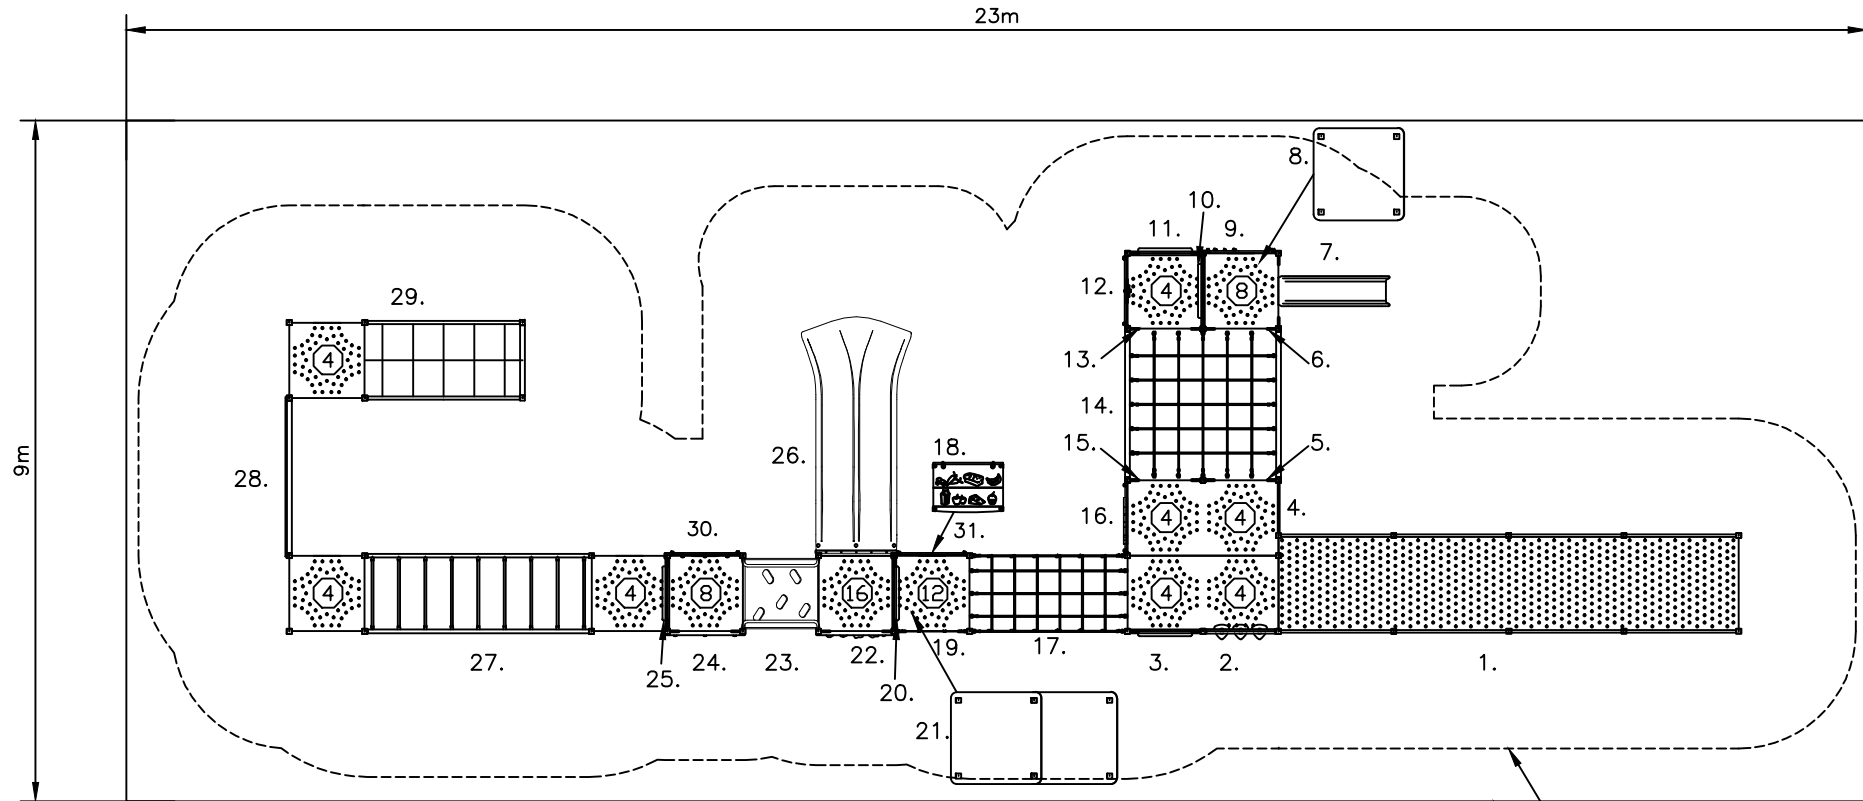

DO NOT SCALE

605 - ROWAN

- 1. ACCESSIBILITY RAMP
- 2. NAUGHTS & CROSSES PANEL
- 3. STEP PANEL & LOOPS
- 4. SHORT SAFETY RAIL PANEL
- 5. SAFETY LOOPS
- 6. SAFETY LOOPS
- 7. CATERPILLAR SLIDE 800
- 8. TILT ROOF
- 9. KOOKABURRA PANEL
- 10. STEP PANEL & LOOPS
- 11. STEP PANEL & LOOPS
- 12. CLOCK PANEL
- 13. SAFETY LOOPS
- 14. AB SQUARE NET W/
-4x BEM00402
-3x BEM00401
- 15. SAFETY LOOPS
- 16. ECHIDNA PANEL

- 17. INCLINED ROPE BRIDGE DK-DK
- 18. COUNTER PANEL (UNDER)
- 19. 1200 FLAT ROPE CLIMBER
DK-GND
- 20. STEP PANEL & LOOPS
- 21. TWIN TILT ROOF
- 22. 1600 ROCKWALL CLIMBER
- 23. DK-DK CNC CLIMBER 800
- 24. 800 SWISS CLIMBER
- 25. STEP PANEL & LOOPS
- 26. 1600 DOUBLE WIDE SLIDE
- 27. 3M CHALLENGE LADDER
- 28. SPIDER NET
- 29. ROPE BURMESE BRIDGE
DK-PST
- 30. RACE PANEL
- 31. MAZE PANEL


605-RWAN

MAX FHF: 2.3m

SAFETY ZONE

SOFT FALL AREA

SCALE = mm

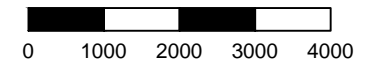

APPROX AREA (sq.m.): 207 APPROX PERIMETER (lin.m.): 64

605 - ROWAN
EXTREME UNIT
STANDARD DRAWING

DRAWING No.: 605

REV: A

DRN: K.NICHOLSON

SCALE 1:100

SIZE

DATE: 10/7/18

SHEET 1 OF 1

A4

- Heights above playground surface are shown on decks and all play equipment. is. Ⓢ = 400mm
- Impact absorbing ground cover is required under and around all play equipment.
- The min. recommended fall zone around the entire play structure is shown. This zone is to be free of all tripping or collision hazards (i.e. roots, rocks, border material, etc).
- Site layout and dimensions are subject to verification prior to installation.
- Dimensions in millimetres unless stated otherwise.

