


DO NOT SCALE

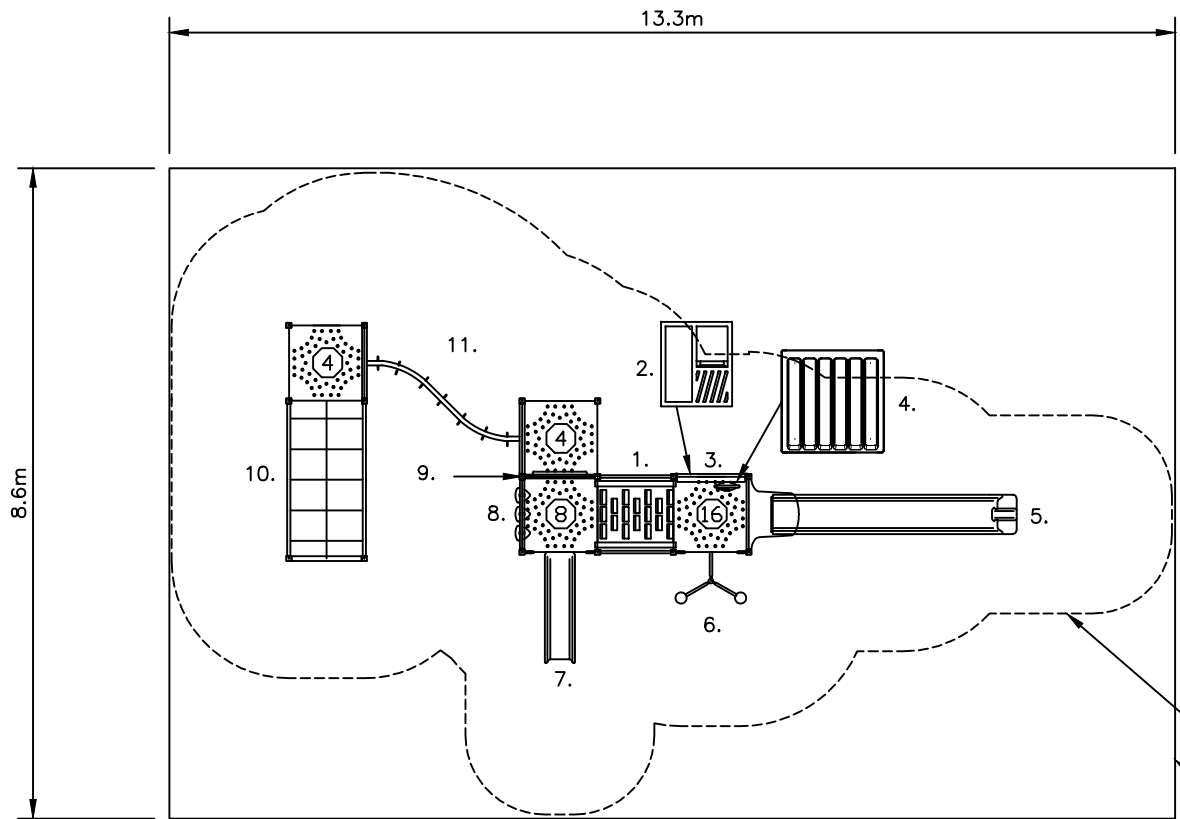


1. CLINKER CLIMBER
2. SHOP FRONT PANEL (UNDER)
3. PLASTIC OBLIQUE PANEL & WHEEL
4. ARC ROOF
5. HOODED CATERPILLAR SLIDE 1600
6. TRI CLIMBER 1600
7. CATERPILLAR SLIDE 800
8. NAUGHTS & CROSSES PANEL
9. STEP PANEL & LOOPS
10. BURMEZE ROPE BRIDGE DK-PST
11. TRAPEZE CLIMBER 'S'

SAFETY ZONE*

SOFT FALL AREA

521-KIRA
MAX FHF: 2.2M

SCALE = mm

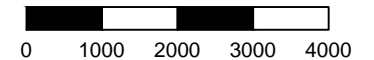

*AS 4685:2014

APPROX AREA (sq.m.): 114.4 APPROX PERIMETER (lin.m.): 43.8

521 - KIRA
EXTREME UNIT
STANDARD DRAWING

DRAWING No.: 521

REV: A

DRN: A.DYSON
DATE: 30/07/14

SCALE 1:100
SHEET 1 OF 1

SIZE
A4

- Heights above Playground surface are shown on decks and all play equipment, is. Ⓢ = 400mm
- Impact absorbing ground cover is required under and around all play equipment.
- The min. recommended fall zone around the entire play structure is shown. This zone is to be free of all tripping or collision hazards (ie. roots, rocks, border material, etc).
- Site layout and dimensions are subject to verification prior to installation.
- Dimensions in millimetres unless stated otherwise.

